


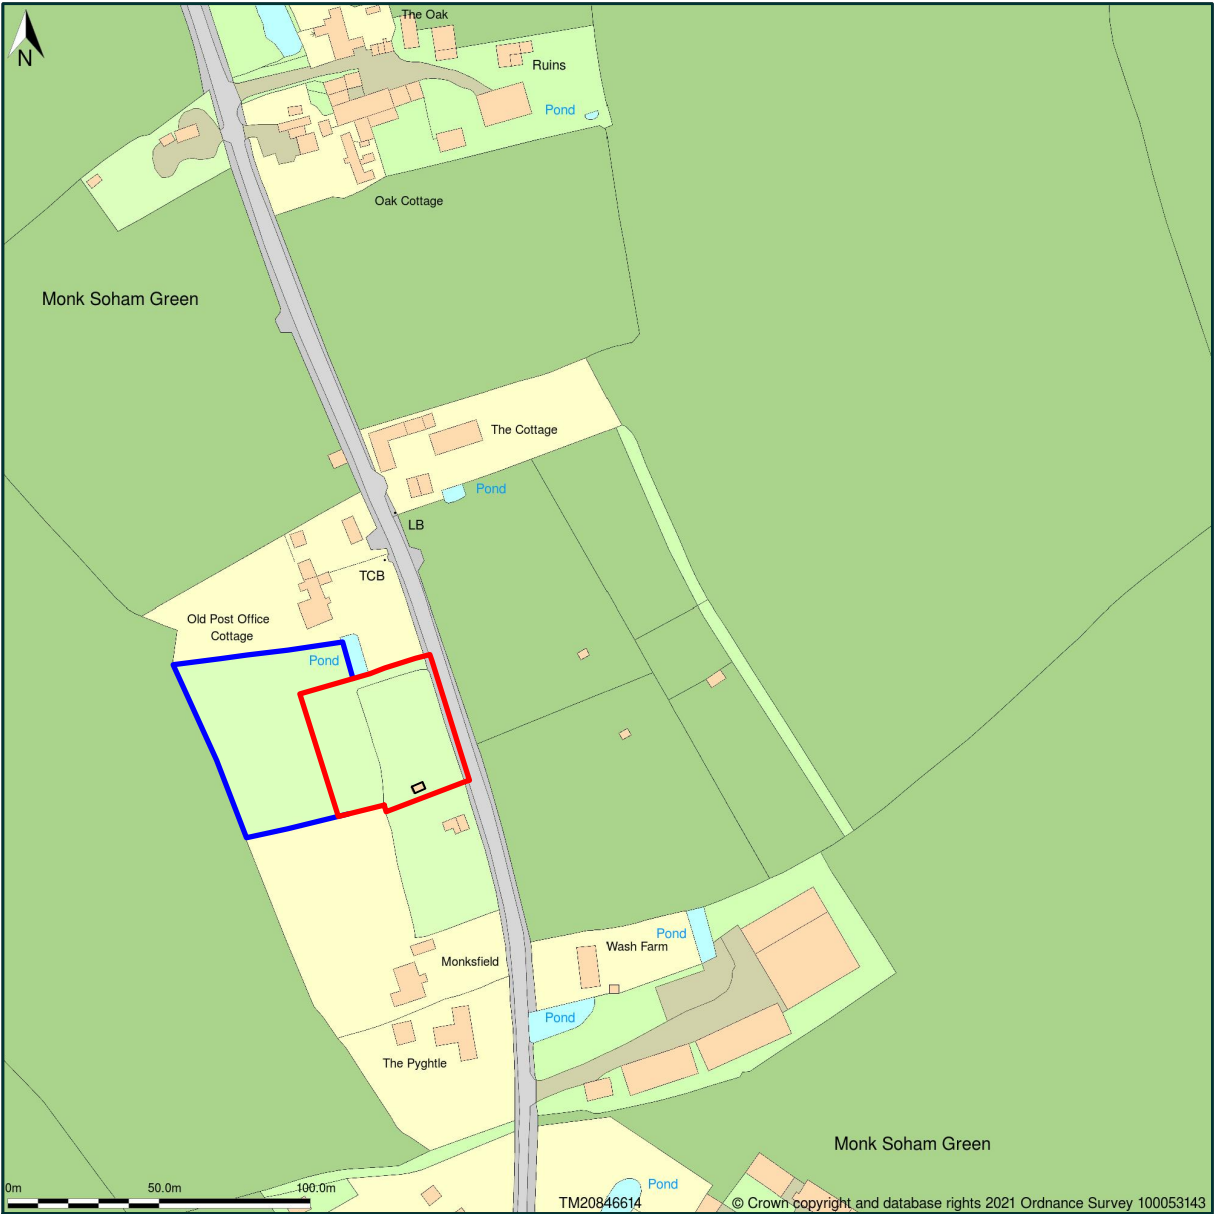

Monk Soham, Suffolk, IP13 7EX



Comments:

Outline planning application (all matters reserved). Erection of one self build dwelling on land to the south of Post Office Cottage, Monk Soham, Suffolk, IP13 7EX

NB
Drawings are not for construction purposes.



The Furnace, The Maltings,
Princes Street, Ipswich,
Suffolk, IP1 1SB.
Tel: 01473 407911
enquiries@planningdirect.co.uk
www.planningdirect.co.uk

Client Details:
Mr Alex Rowe and Mrs Anna Rowe

Site: Land adjacent to Lacey's Motorbikes,
Monk Soham, Suffolk, IP13 7EX

Site Area: 1,998.01m2

Footprint: GIFA:

Title: Site Location Plan

Drawn by: JB Date: 19.04.21

Scale: 1:2500 Sheet: A3

Sheet No: 1 Rev: 1 Ref: 0719